


# SOUTHWOOD ON MEMORIAL

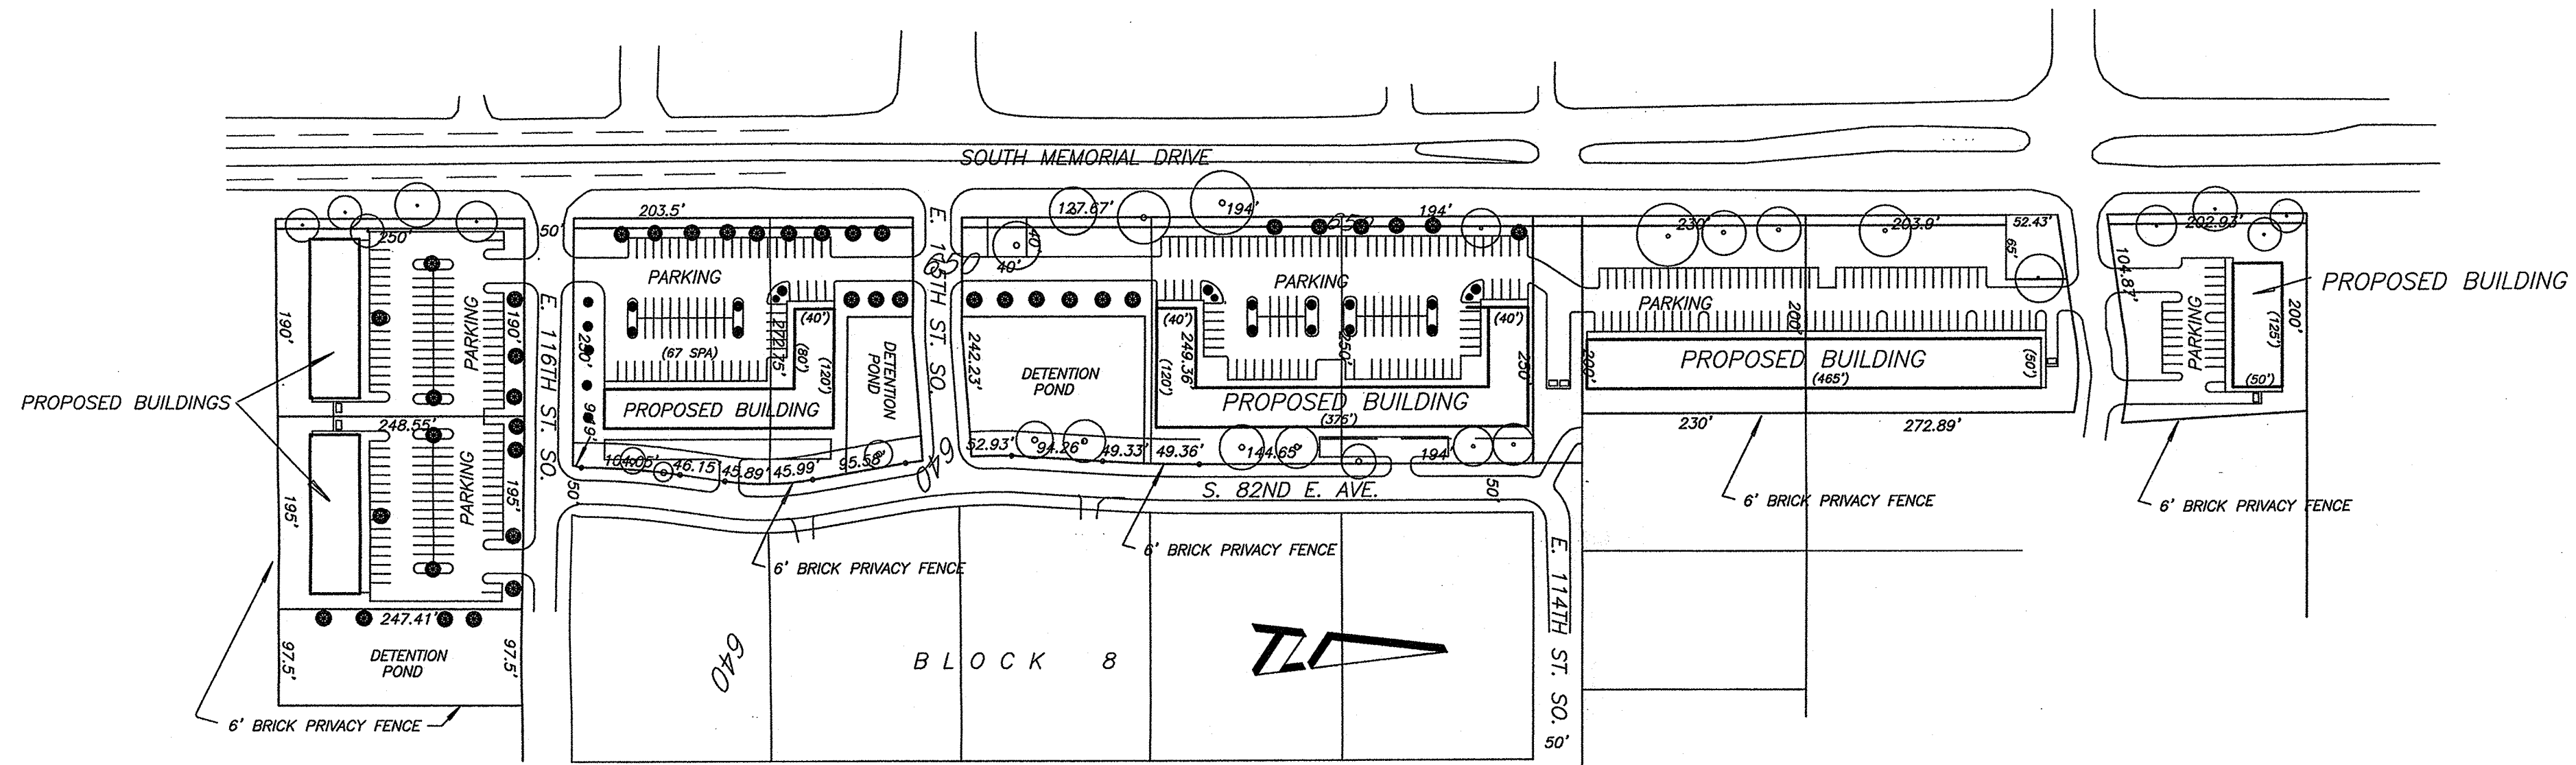

NOTE: AS MANY TREES ALONG SOUTH MEMORIAL DRIVE  
TO REMAIN AS POSSIBLE.

○ EXISTING TREES

⊗ PROPOSED TREES

CONCEPTUAL SITE PLAN  
EXHIBIT B